

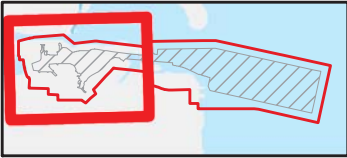



Montlake Phase Limits of Nighttime Construction and Staging Activity and Minimum 300 foot WSDOT Proposed Notification Area. 01/17/2018

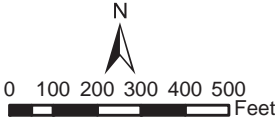

- Legend**
- Limits of Nighttime Construction and Staging Activity
 - 350' Offset From Limits of Construction
 - WSDOT Proposed Notification Boundary
 - Parcel Boundary

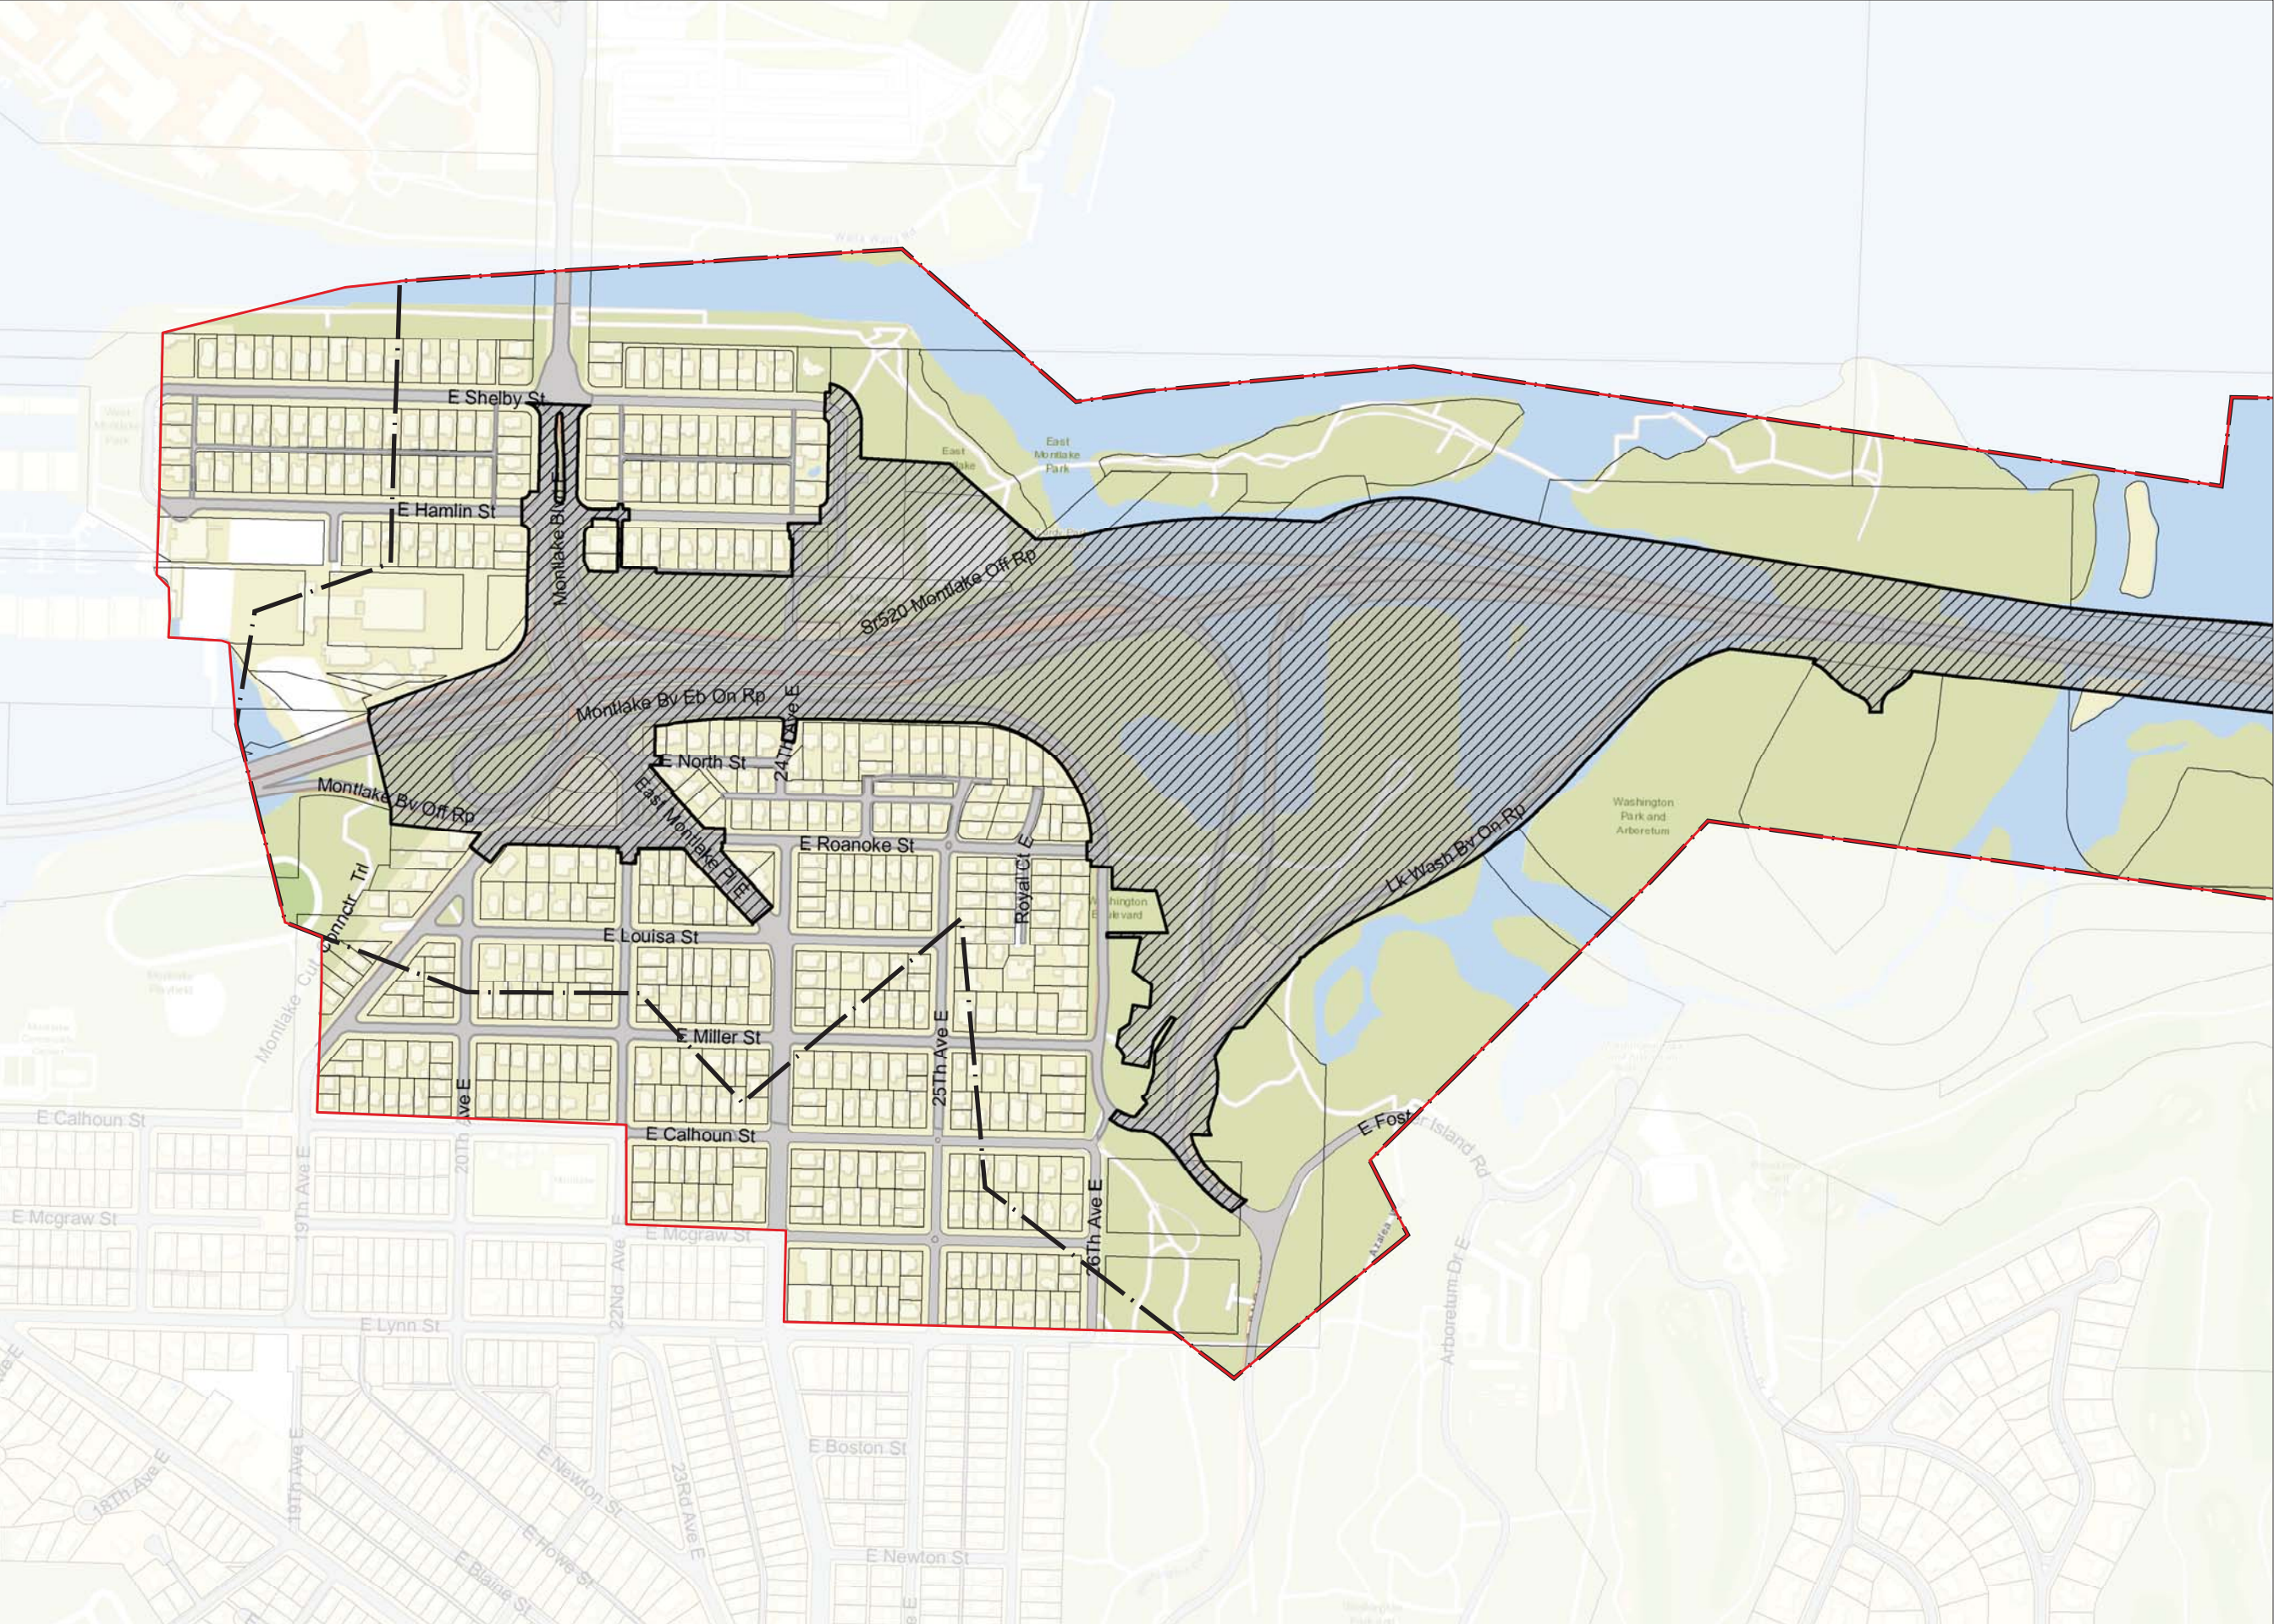

Montlake Phase Limits of Nighttime Construction and Staging Activity and Minimum 300 foot WSDOT Proposed Notification Area. 01/17/2018

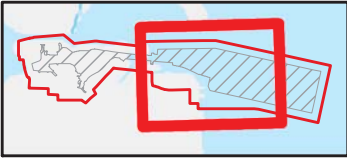

- Legend**
- Limits of Nighttime Construction and Staging Activity
 - 350' Offset From Limits of Construction
 - WSDOT Proposed Notification Boundary
 - Parcel Boundary

